
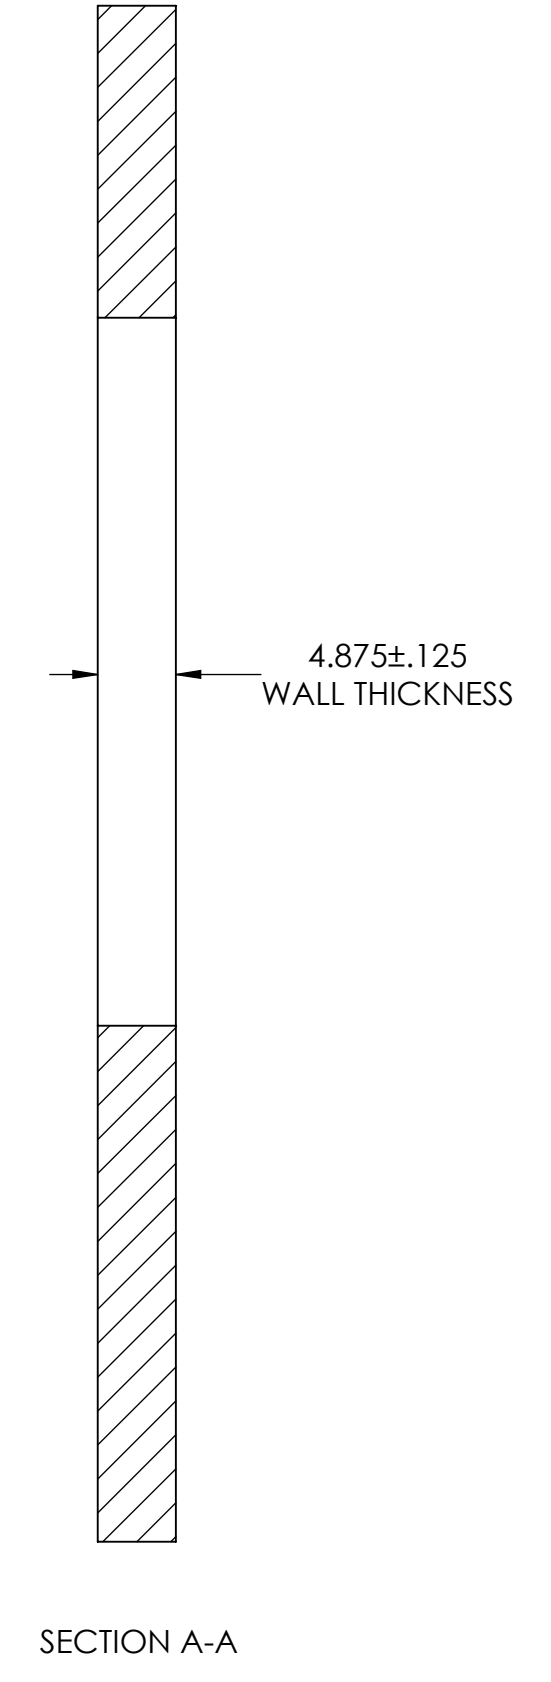


REVISIONS				
ZONE	REV.	DESCRIPTION	DATE	APPROVED
	A	INITIAL RELEASE	2/28/21	MSC

WALL THICKNESS MUST BE 4 7/8" +/- 1/8"

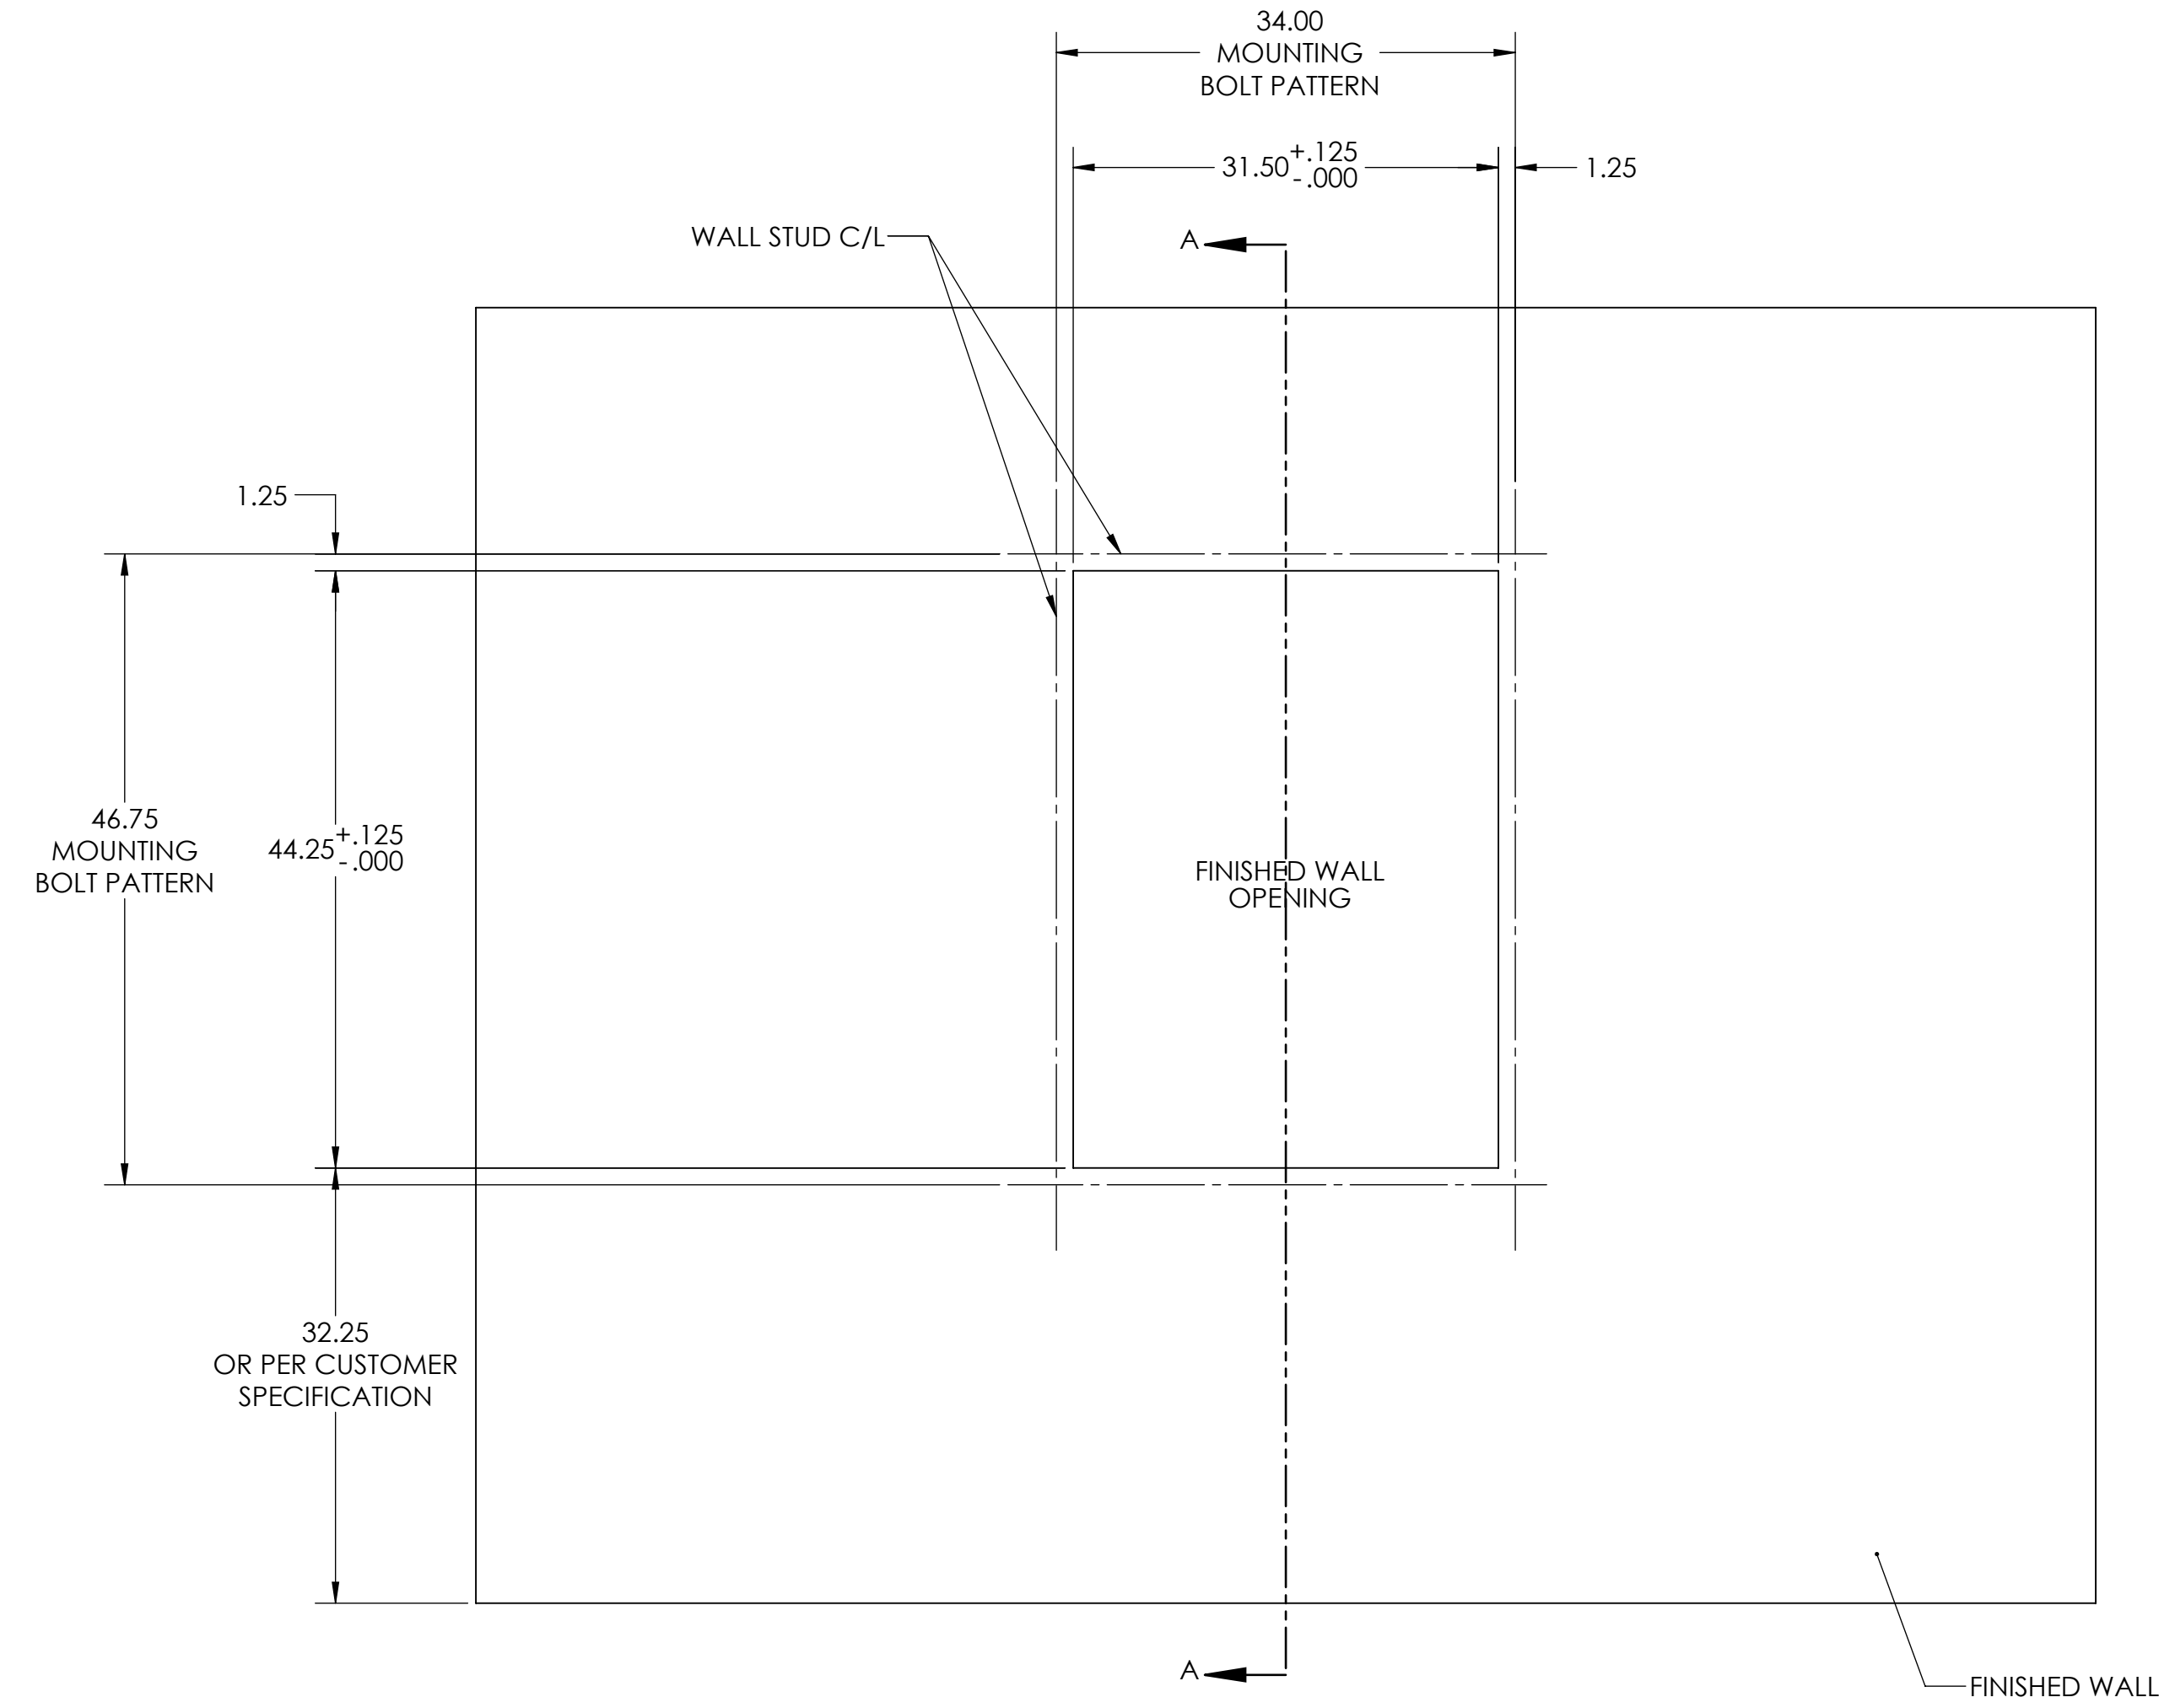

- NOTES:
1. WALL STUDS SHOULD BE CENTERED ON THE BOLT PATTERN CENTERLINES TO SUPPORT THE PASS-THRU WINDOW
  2. OVERALL WALL THICKNESS SHOULD BE 4.875 +/- .125".

**PROPRIETARY AND CONFIDENTIAL**  
 THE INFORMATION CONTAINED IN THIS DRAWING IS THE SOLE PROPERTY OF CLEAN ROOM DEVICES, LLC. ANY REPRODUCTION IN PART OR AS A WHOLE WITHOUT THE WRITTEN PERMISSION OF CLEAN ROOM DEVICES, LLC IS PROHIBITED.

UNLESS OTHERWISE SPECIFIED:		DRAWN	NAME	DATE	<b>CLEAN ROOM DEVICES, LLC</b> <b>TITLE:</b> <b>FINISHED WALL OPENING, CRD341</b>
DIMENSIONS ARE IN INCHES		CHECKED	MSC	2/28/21	
TOLERANCES:		ENG APPR.			
FRACTIONAL ±1/16		MFG APPR.			
ANGULAR: MACHINED ±0.5° BEND ±2°		Q.A.			
TWO PLACE DECIMAL ±.01		COMMENTS:			SIZE
THREE PLACE DECIMAL ±.005					DWG. NO.
INTERPRET GEOMETRIC TOLERANCING PER: ANSI Y14.5					REV
MATERIAL					<b>C</b>
SEE NOTES					<b>341-007</b>
FINISH					<b>A</b>
SEE NOTES					SCALE: 1:12
NEXT ASSY	USED ON				WEIGHT:
APPLICATION					SHEET 1 OF 1
DO NOT SCALE DRAWING					