
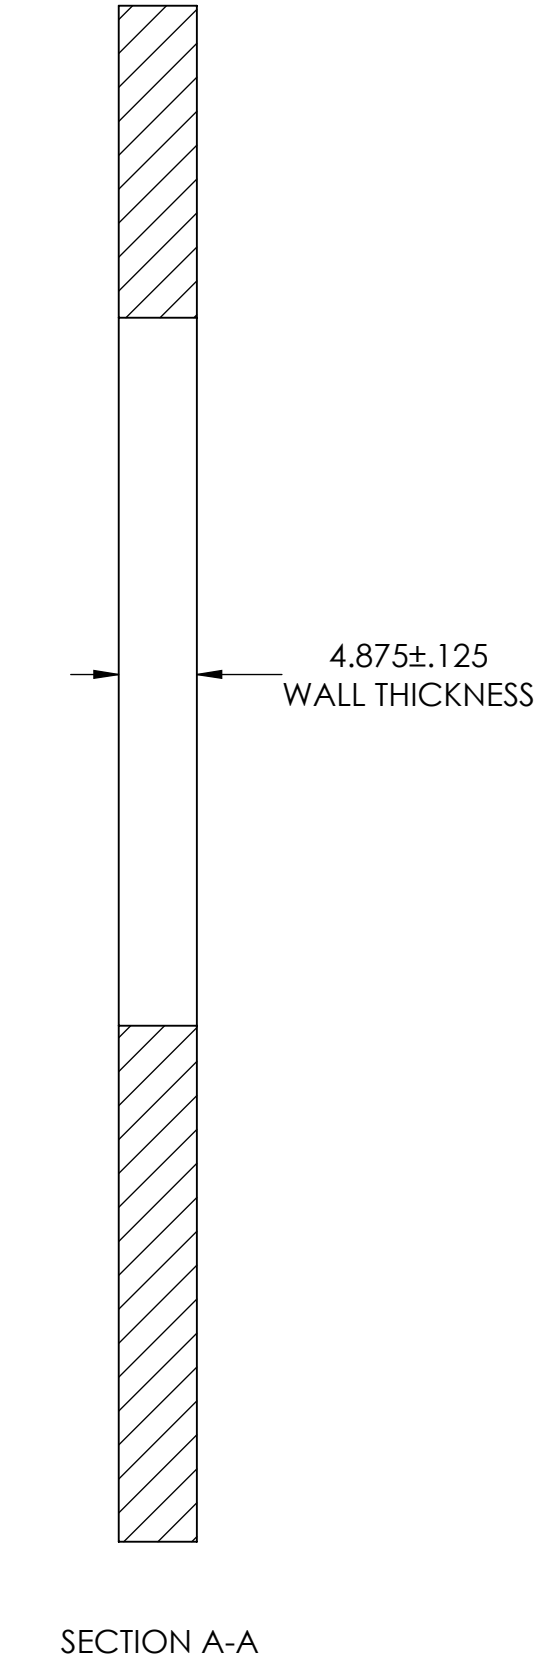


REVISIONS				
ZONE	REV.	DESCRIPTION	DATE	APPROVED
	A	INITIAL RELEASE	3/1/21	MSC

WALL THICKNESS MUST BE 4 7/8" +/- 1/8"

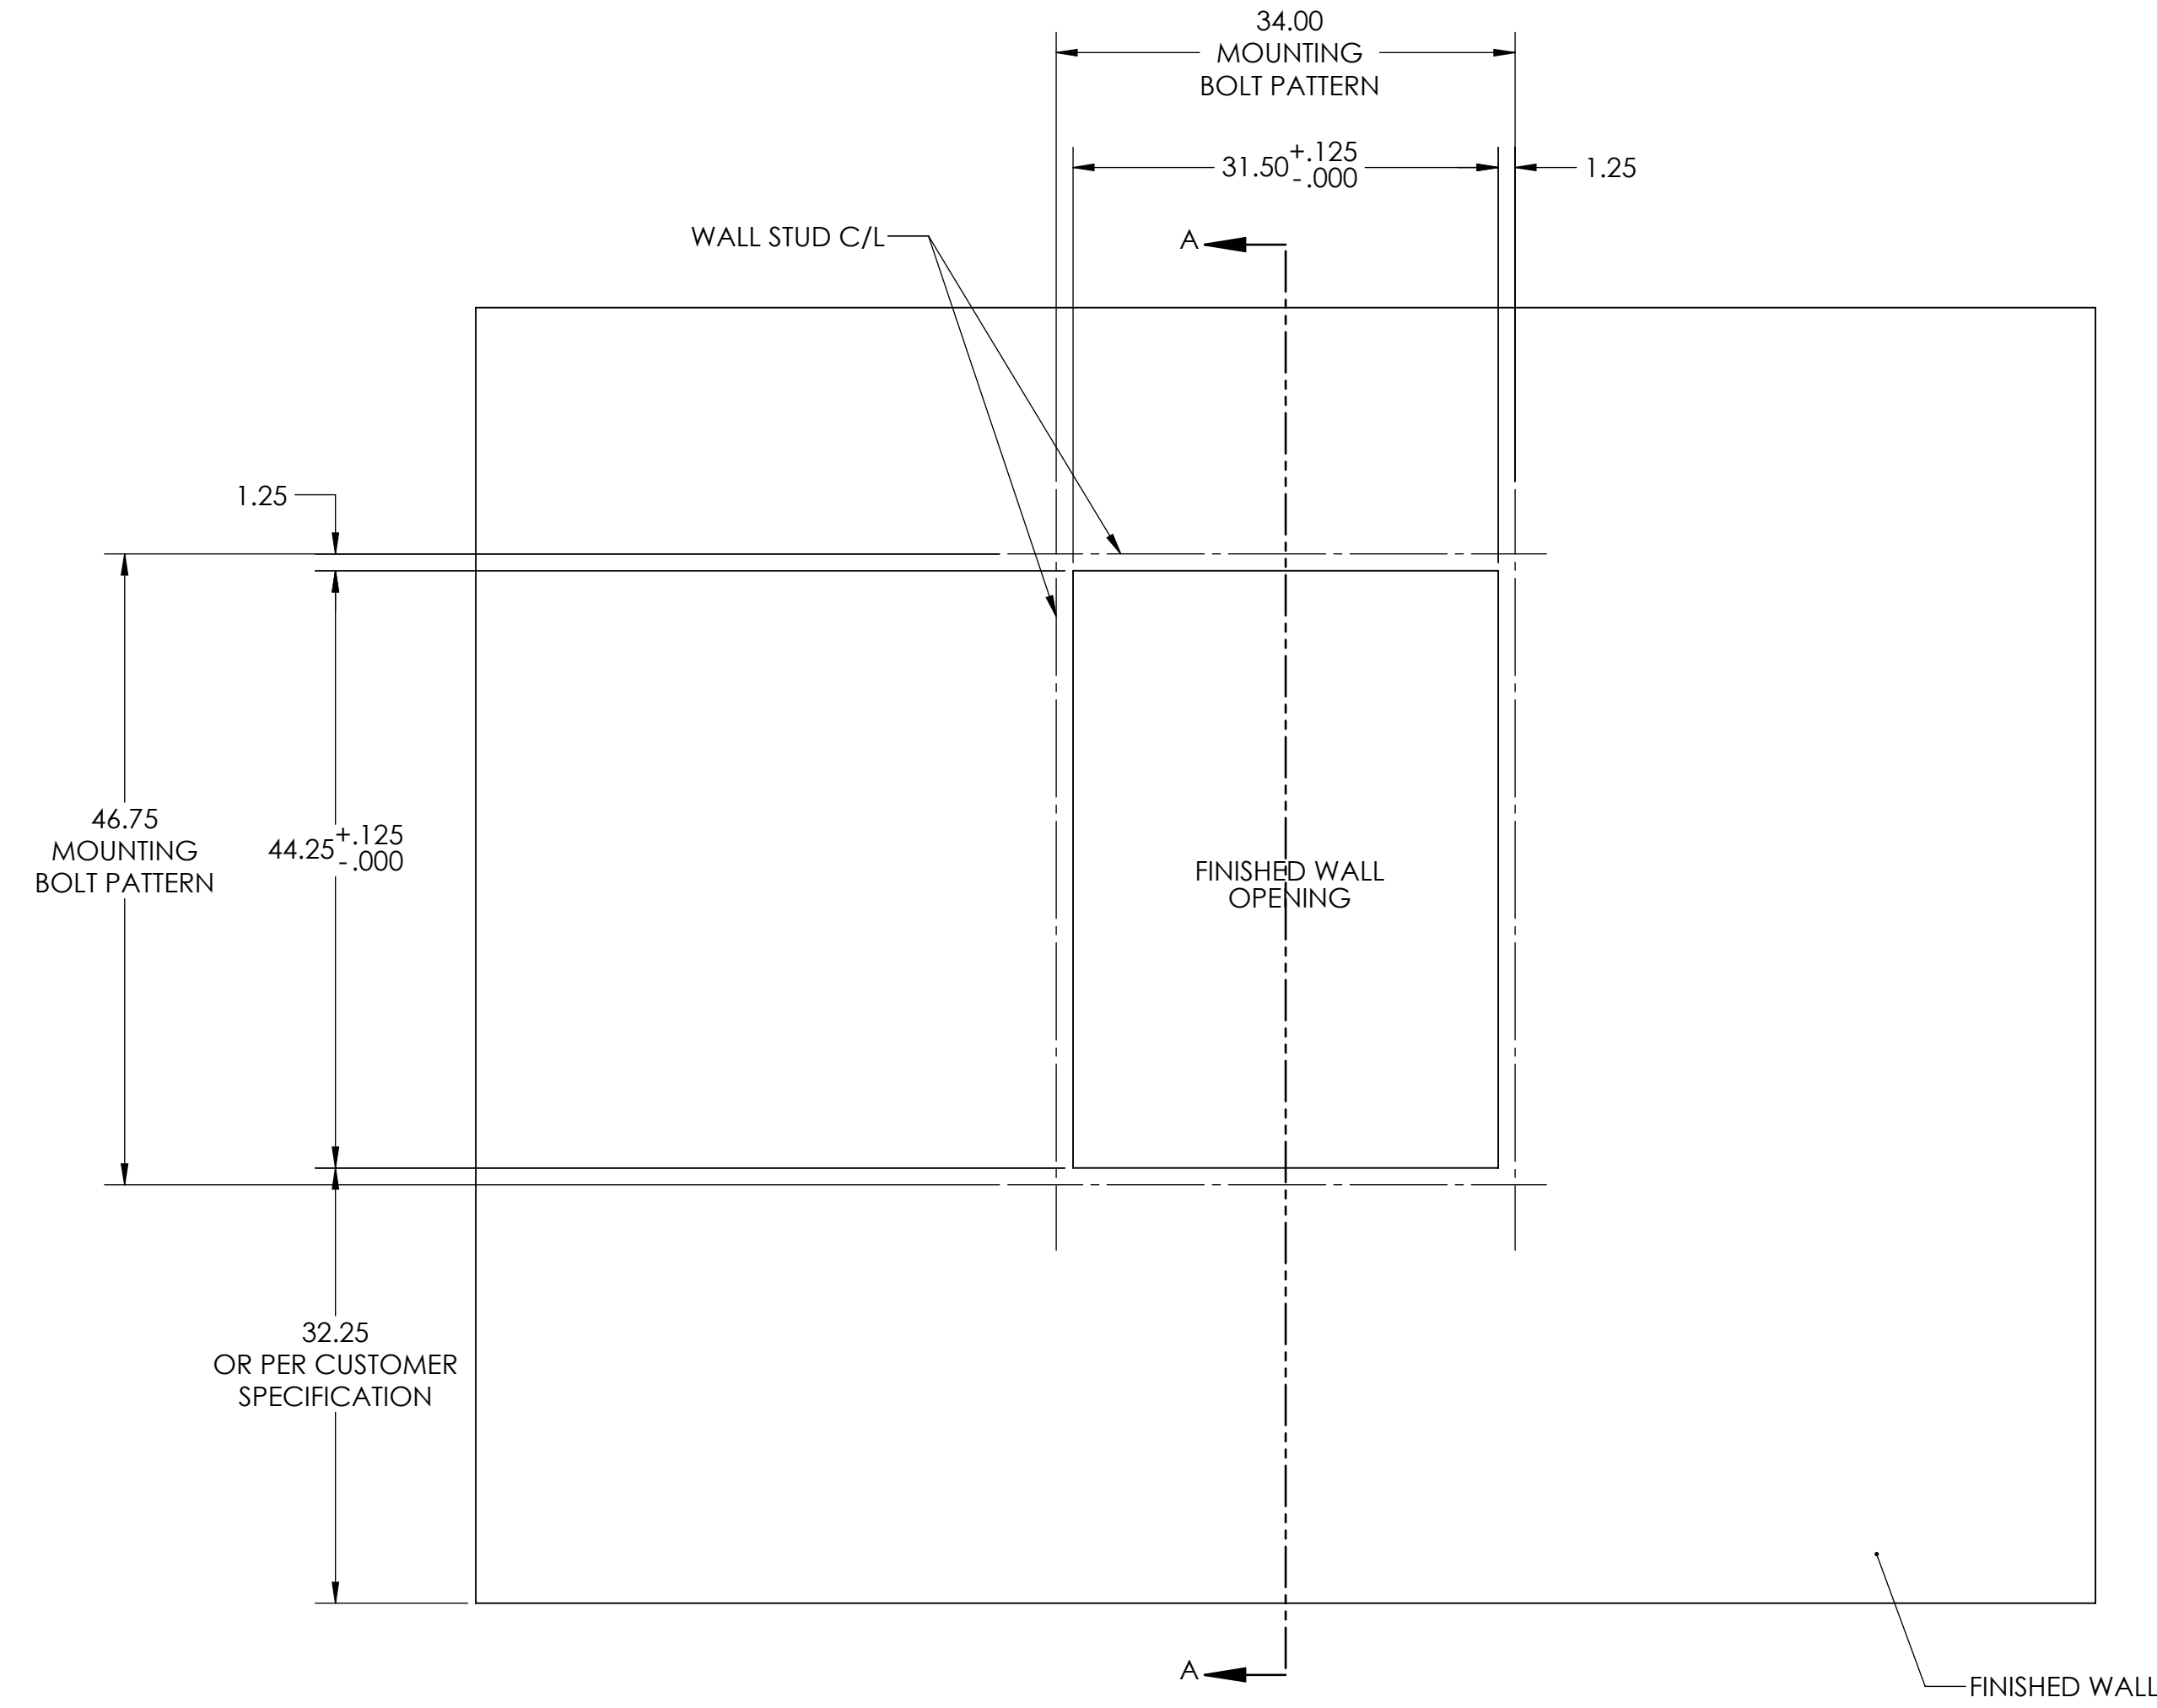

- NOTES:
1. WALL STUDS SHOULD BE CENTERED ON THE BOLT PATTERN CENTERLINES TO SUPPORT THE PASS-THRU WINDOW
  2. OVERALL WALL THICKNESS SHOULD BE 4.875 +/- .125".

**PROPRIETARY AND CONFIDENTIAL**  
 THE INFORMATION CONTAINED IN THIS DRAWING IS THE SOLE PROPERTY OF CLEAN ROOM DEVICES, LLC. ANY REPRODUCTION IN PART OR AS A WHOLE WITHOUT THE WRITTEN PERMISSION OF CLEAN ROOM DEVICES, LLC IS PROHIBITED.

		UNLESS OTHERWISE SPECIFIED:		NAME	DATE	CLEAN ROOM DEVICES, LLC
		DIMENSIONS ARE IN INCHES	DRAWN	MSC	3/1/21	
		TOLERANCES:	CHECKED			
		FRACTIONAL ±1/16	ENG APPR.			
		ANGULAR: MACHINED ±0.5° BEND ±2°	MFG APPR.			
		TWO PLACE DECIMAL ±.01	Q.A.			TITLE:
		THREE PLACE DECIMAL ±.005	COMMENTS:			FINISHED WALL OPENING, CRD342
		INTERPRET GEOMETRIC TOLERANCING PER: ANSI Y14.5				SIZE
		MATERIAL				DWG. NO.
		SEE NOTES				342-010
		FINISH				REV
		SEE NOTES				A
NEXT ASSY	USED ON					SCALE: 1:12
		APPLICATION	DO NOT SCALE DRAWING			WEIGHT:
						SHEET 1 OF 1